


迂回路図

(市道22-028号線)

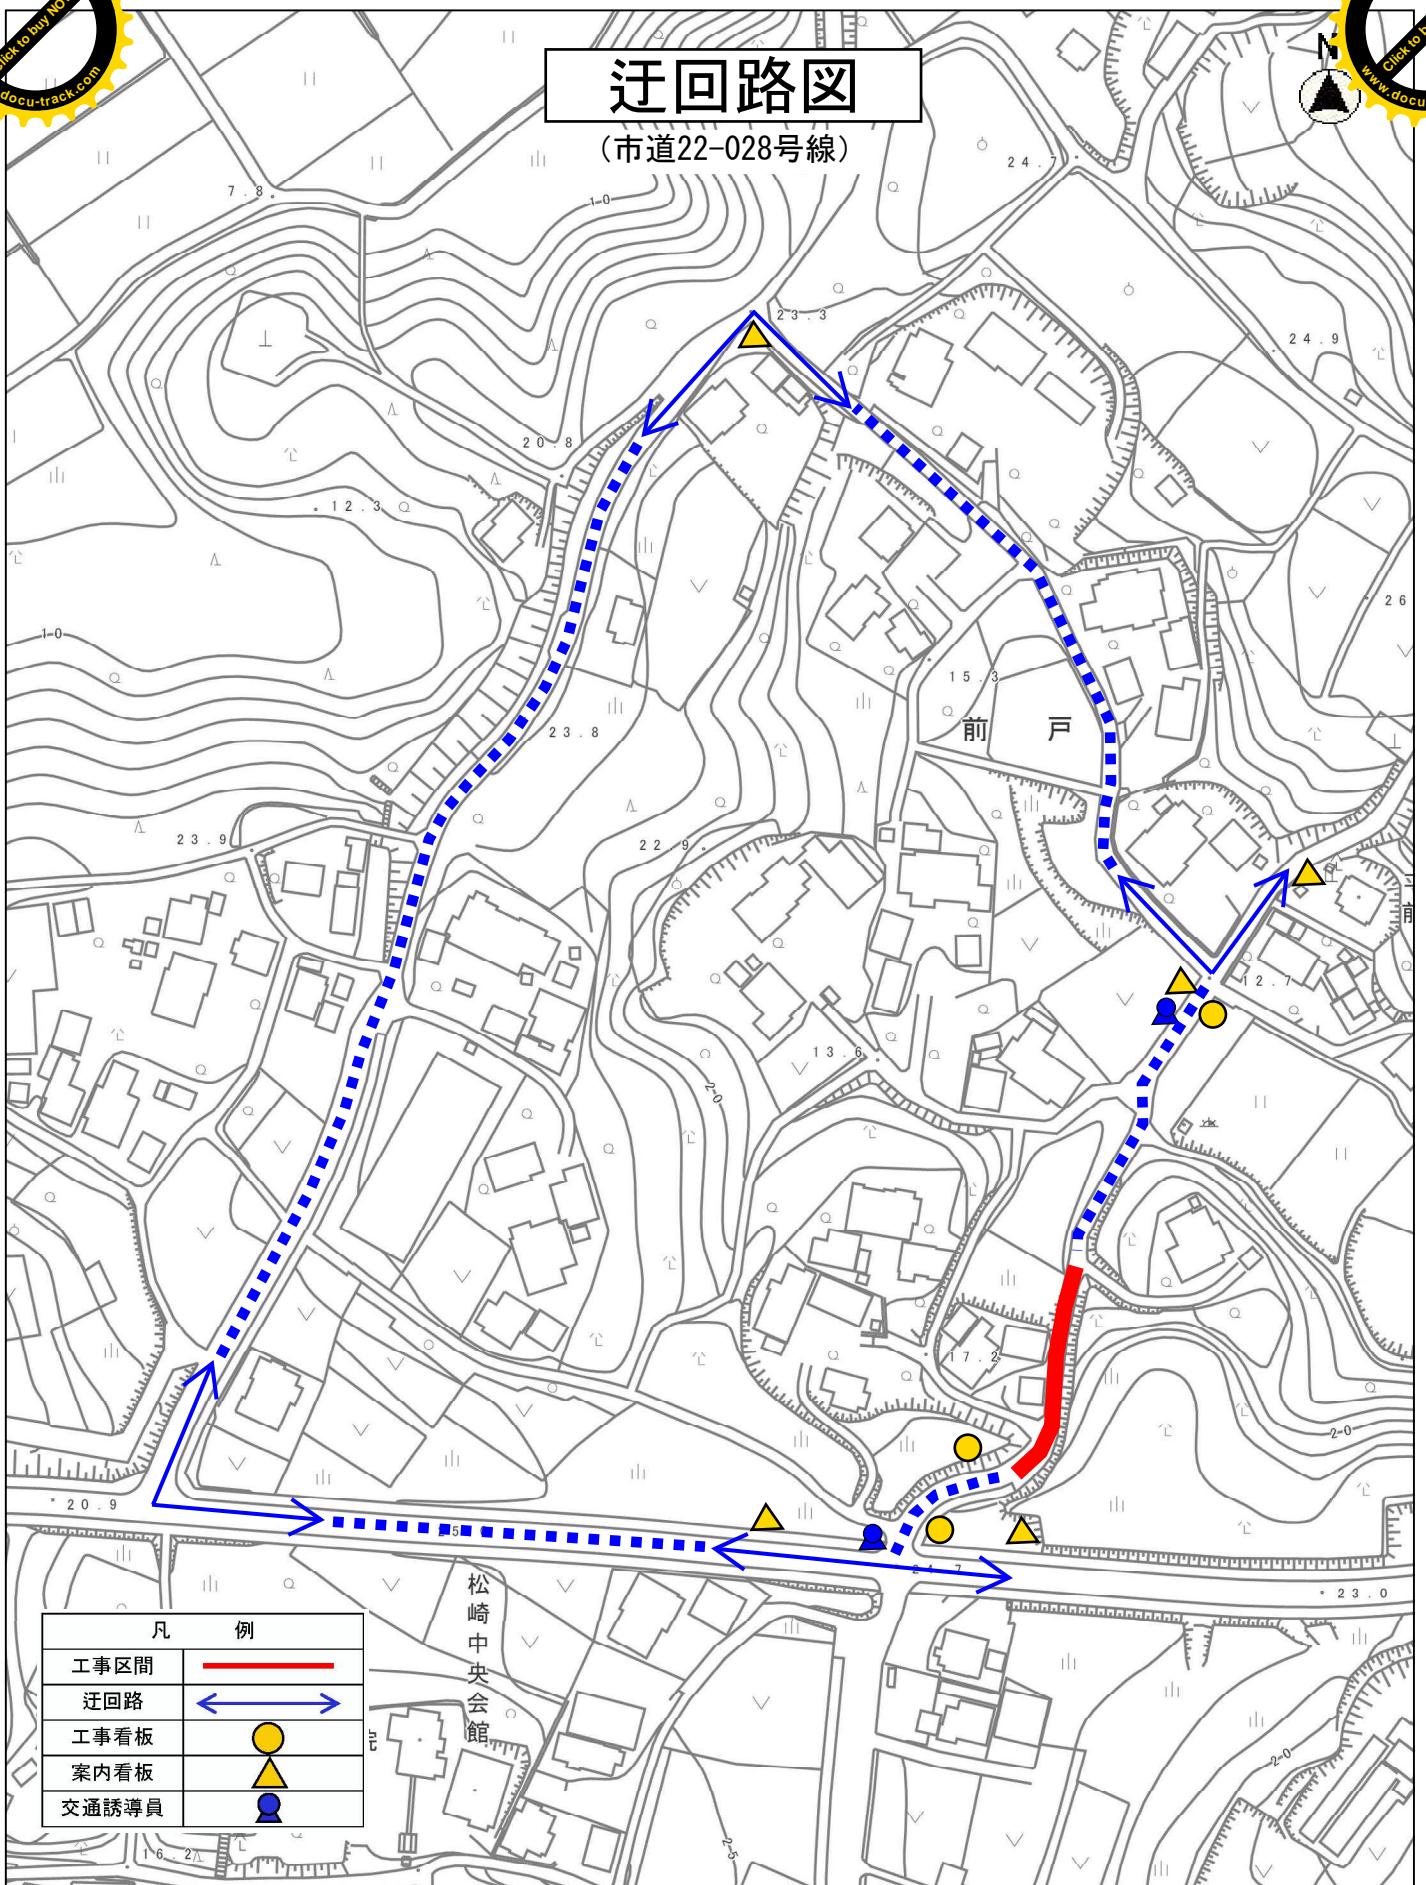

縮尺 1 : 2000

